


APROBACIÓN INICIAL

REVISIÓN
PLAN GENERAL DE ORDENACIÓN
ICOD DE LOS VINOS

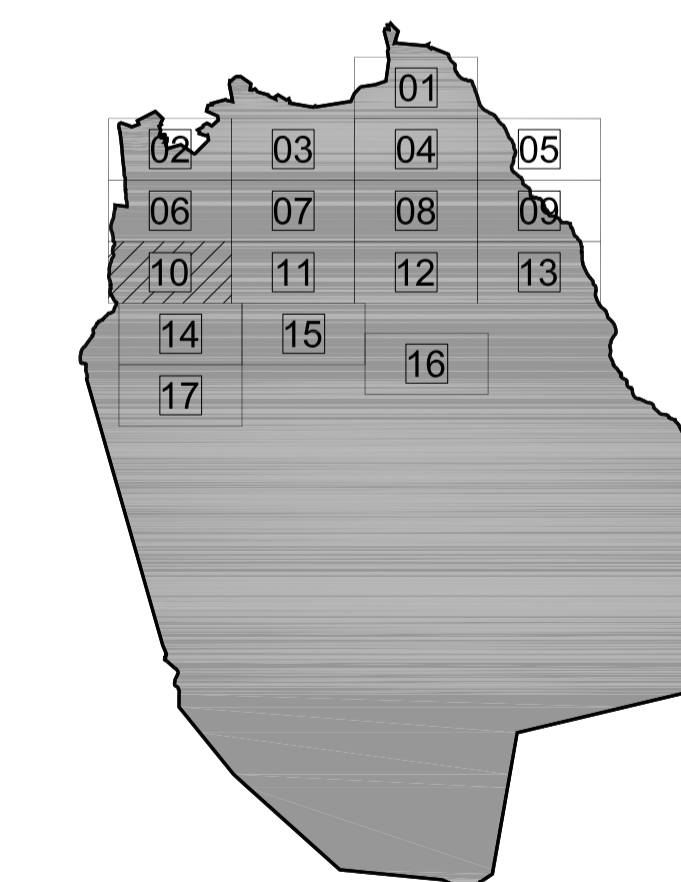

V1

ACERA	RODADURA	ACERA	TOTAL
V1.100	3	3,50	6,50
V1.200	3,50	3,50	7,00
V1.300	3,50	3,50	7,00
V1.400	3,50	3,50	7,00
V1.500	3,50	3,50	7,00

V2

ACERA	APARCAMIENTO	RODADURA	ACERA	TOTAL
V2.100	1,50	2,00	2,00	5,50
V2.200	1,50	2,40	2,00	5,90
V2.3	1,50	2,40	3,00	6,90
V2.4	2,00	2,40	3,5	7,90

V3

ACERA	RODADURA	RAMBLETA	RODADURA	ACERA	TOTAL
V3.1	2,00	3,00	2,00	3,00	10,00

V4

ACERA	APARCAMIENTO	RODADURA	RODADURA	RODADURA	RODADURA	RODADURA	APARCAMIENTO	ACERA	TOTAL
V4	2,00	2,5	3,00	3,00	3,00	3,00	2,5	2,00	20,00

V4

ACERA	APARCAMIENTO	RODADURA	RAMBLETA	RODADURA	RODADURA	RODADURA	RAMBLETA	RODADURA	ACERA	TOTAL
V4	2,00	5	3,00	3,00	3,50	3,00	2,00	3	5	31

ALINEACIONES Y RASANTES

CONTENIDO AMBIENTAL: GEODOS.SL

AR-10

ESCALA 1/2000

