


APROBACIÓN INICIAL

REVISIÓN
PLAN GENERAL DE ORDENACIÓN
ICOD DE LOS VINOS

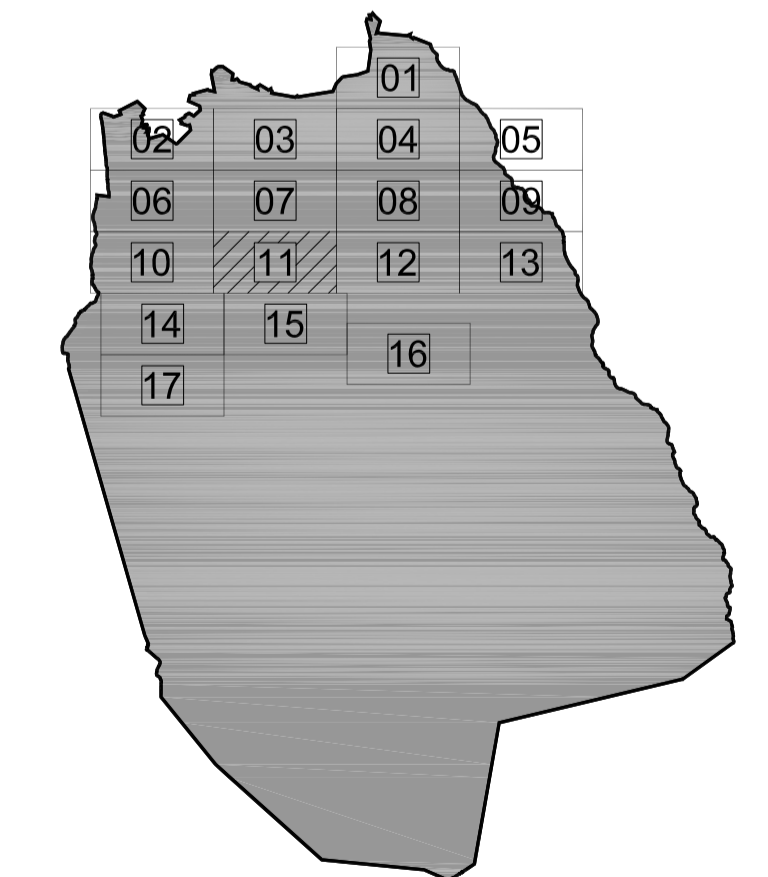

V1

ACERA	RODADURA	ACERA	TOTAL
1.50	3.00	1.50	6.00
1.20	3.00	1.50	6.00
1.20	3.00	1.50	6.00
1.20	3.00	1.50	6.00
1.20	3.00	1.50	6.00

V2

ACERA	APARCAMIENTO	RODADURA	ACERA	TOTAL
1.50	2.00	2.00	1.50	7.00
1.20	2.00	2.00	1.50	7.00
1.20	2.00	2.00	1.50	7.00
1.20	2.00	2.00	1.50	7.00

V3

ACERA	RODADURA	RAMBLETA	RODADURA	ACERA	TOTAL
2.00	3.00	2.00	3.00	2.00	12.00

V4

ACERA	APARCAMIENTO	RODADURA	RODADURA	RODADURA	RODADURA	APARCAMIENTO	ACERA	TOTAL
2.00	2.5	3.00	3.00	3.00	3.00	2.5	2.00	20.00

V4

ACERA	APARCAMIENTO	RODADURA	RAMBLETA	RODADURA	RODADURA	RAMBLETA	RODADURA	APARCAMIENTO	ACERA	TOTAL
2.00	5	3.00	3.00	3.50	3.00	2.00	3	5	2.00	31

V4

ACERA	APARCAMIENTO	RODADURA	RAMBLETA	RODADURA	RODADURA	RAMBLETA	RODADURA	APARCAMIENTO	ACERA	TOTAL
2.00	5	3.00	3.00	3.50	3.00	2.00	3	5	2.00	31

ALINEACIONES Y RASANTES

CONTENIDO AMBIENTAL: GEODOS.SL

AR-11

ESCALA 1/2000

